


Ø6

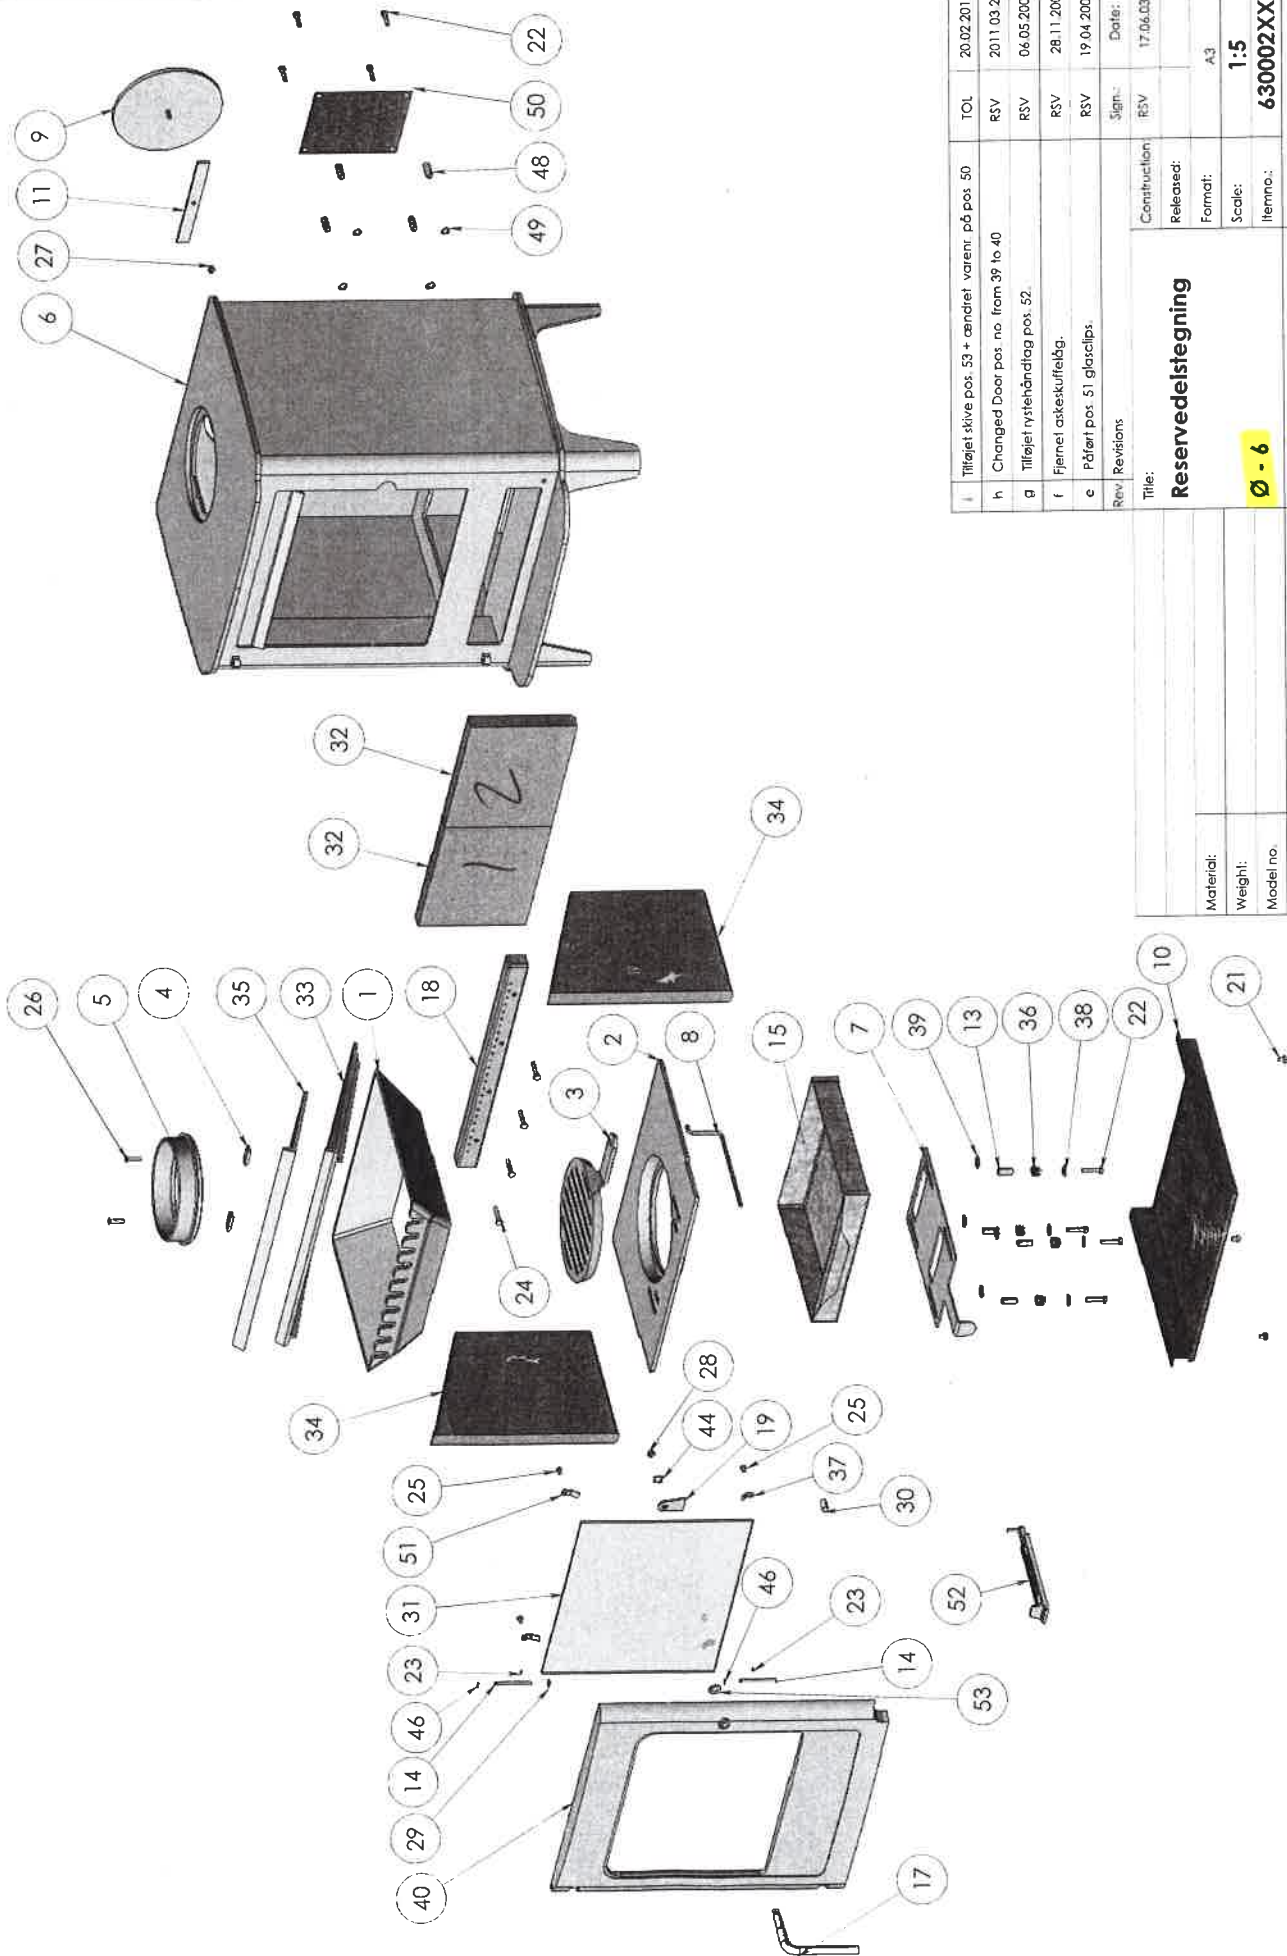

i	Tilføjet skive pos. 53 + ændret varem. på pos. 50	TOL	20.02.2013
h	Changed Door pos. no. from 39 to 40	RSV	2011.03.21
g	Tilføjet ryste håndtag pos. 52.	RSV	06.05.2009
f	Fjernet askeskuffelåg.	RSV	28.11.2007
e	Påført pos. 51 glasslips.	RSV	19.04.2006
Rev	Revisions	Sign.	Date:
		RSV	17.06.03
Title:			
Reservedelstegning			
Construction:			
Released:			
Format:			
Scale:			
1:5			
Item no.:			
630002XX			
Drawing no.:			
Steel-501 i			
Side 1 of 1			