


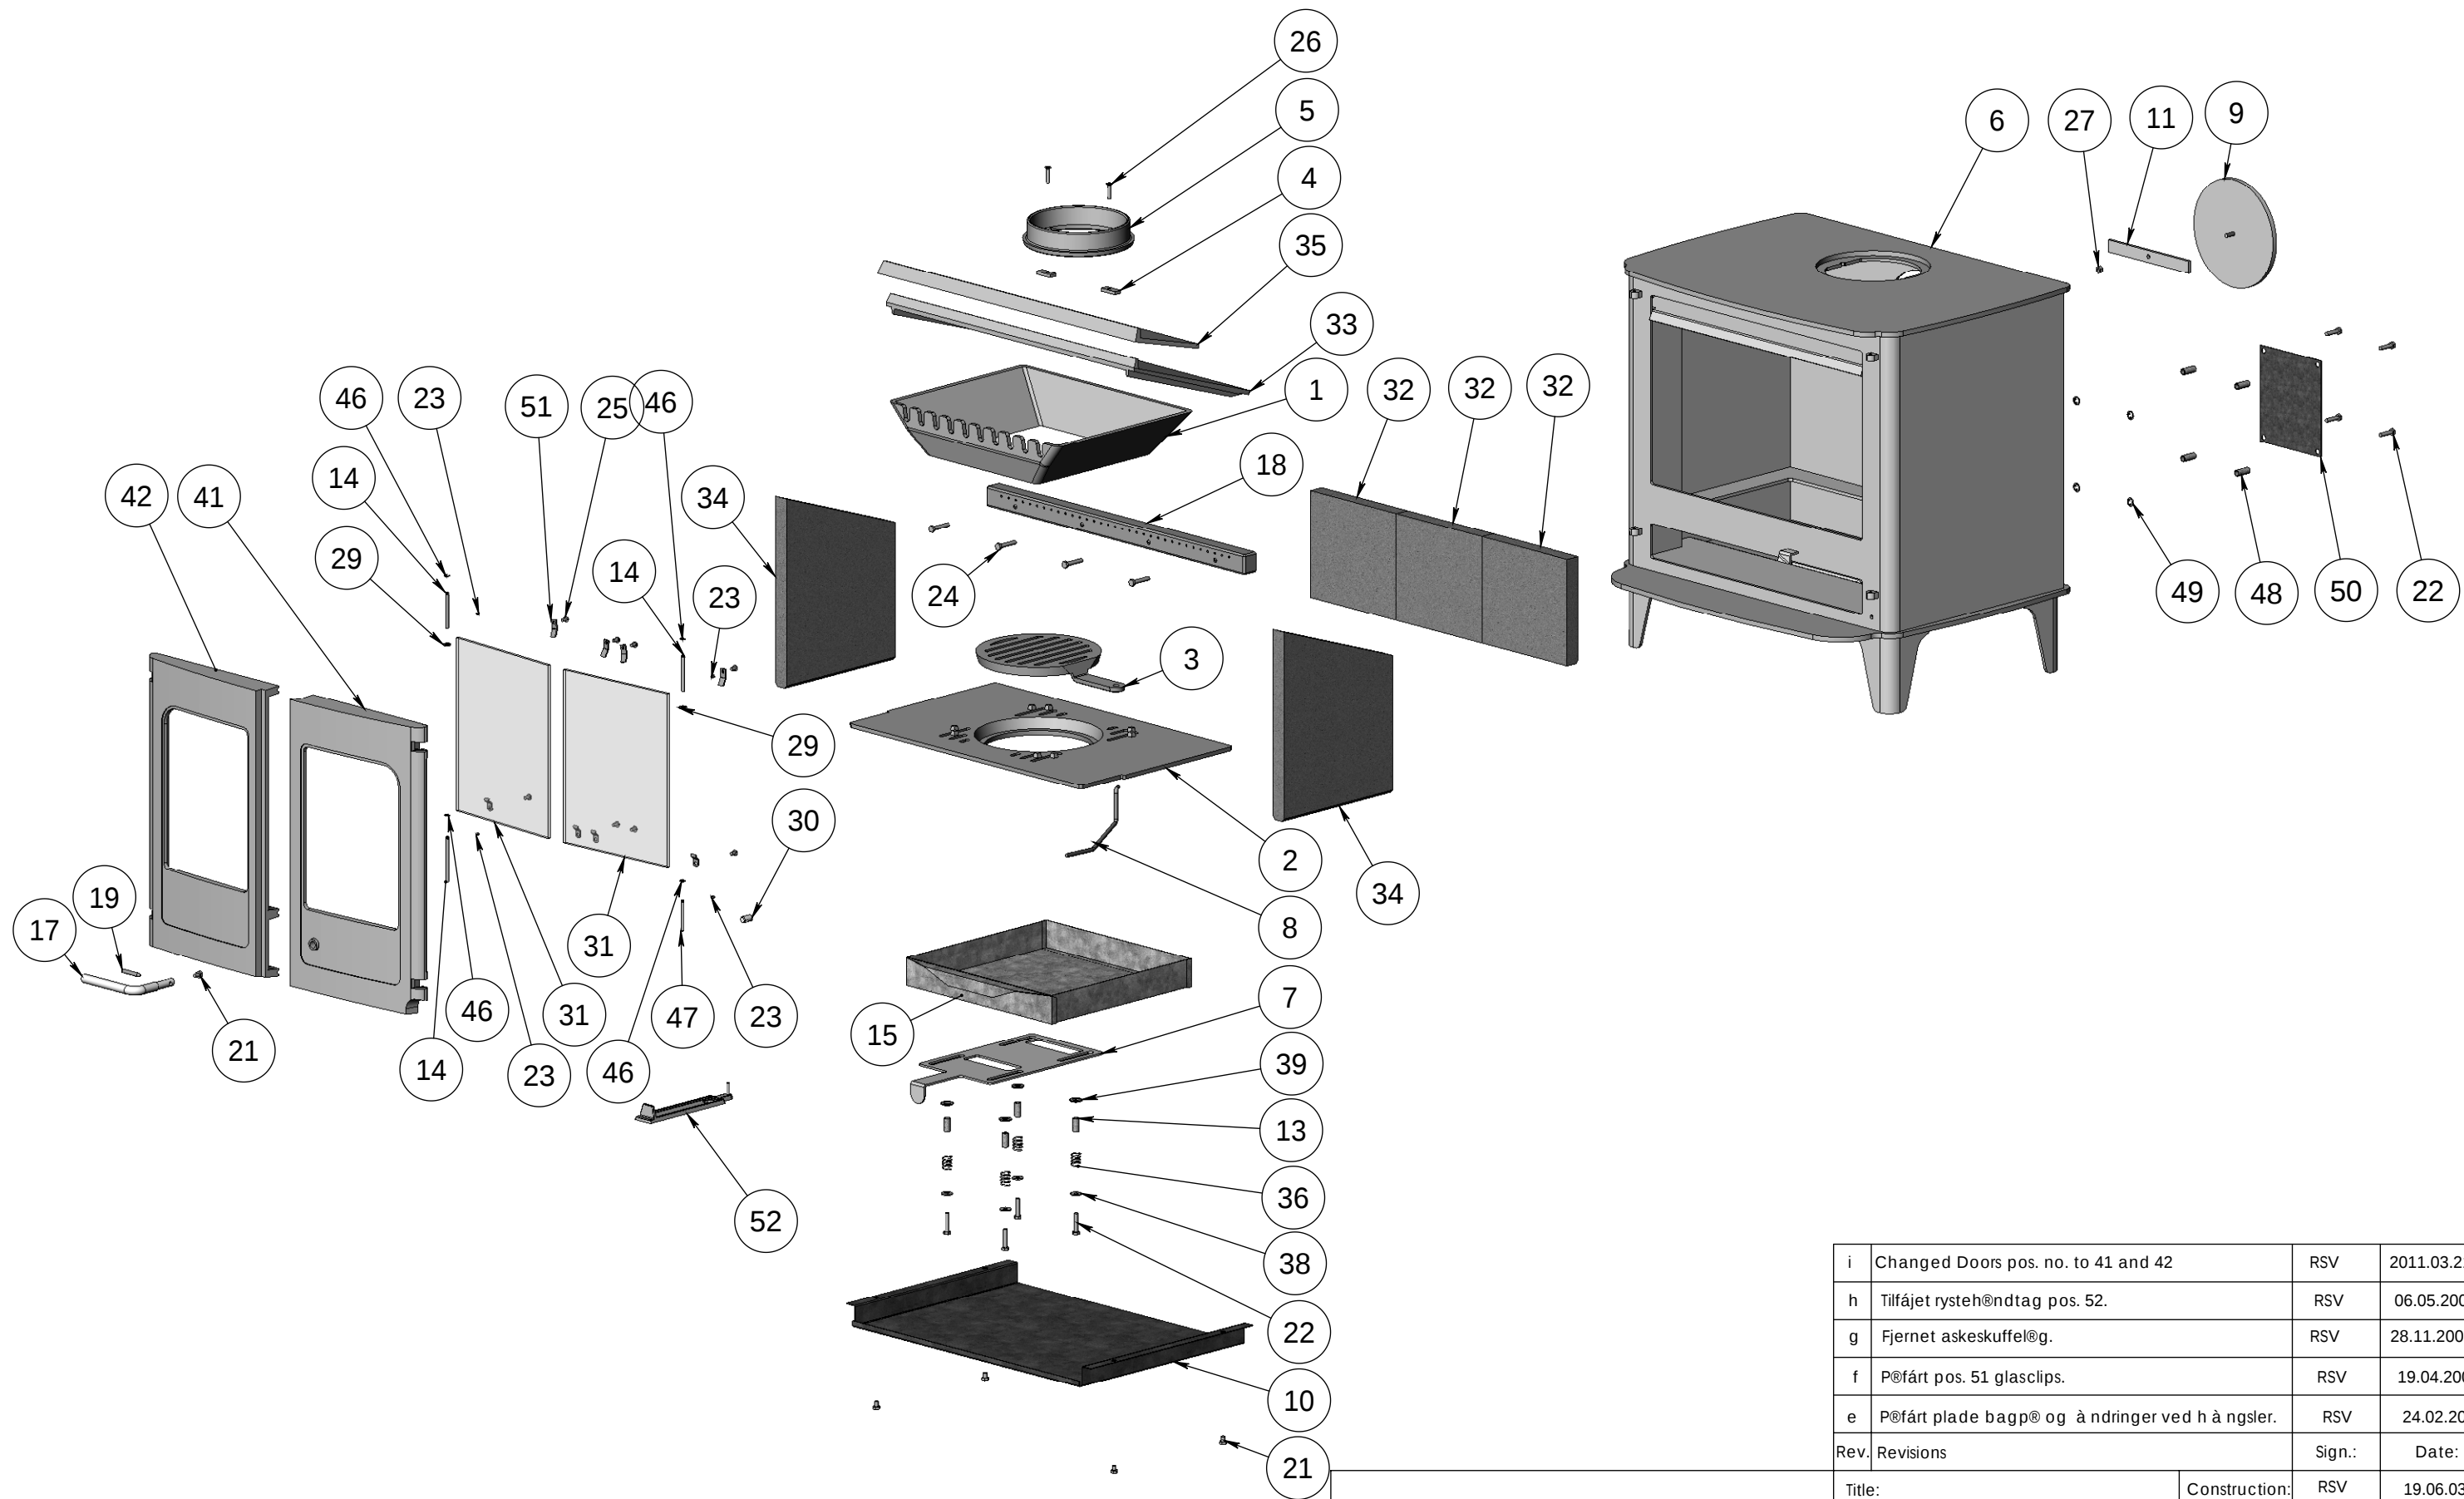

i	Changed Doors pos. no. to 41 and 42	RSV	2011.03.21
h	Tilfåjet rystehøndtag pos. 52.	RSV	06.05.2009
g	Fjernet askeskuffel@g.	RSV	28.11.2007
f	Pøfårt pos. 51 glasclips.	RSV	19.04.2006
e	Pøfårt plade bagpø og à ndringer ved h à ngler.	RSV	24.02.2006
Rev.	Revisions	Sign.:	Date:
	Title:	Construction:	RSV
	Released:		19.06.03
	Format:		A3
	Scale:		1:10
	Itemno.:		63000321
	Drawing no.:		Side 1 of 1
			Steel-502 i